


**nowe**  
**koloryng przystroje**

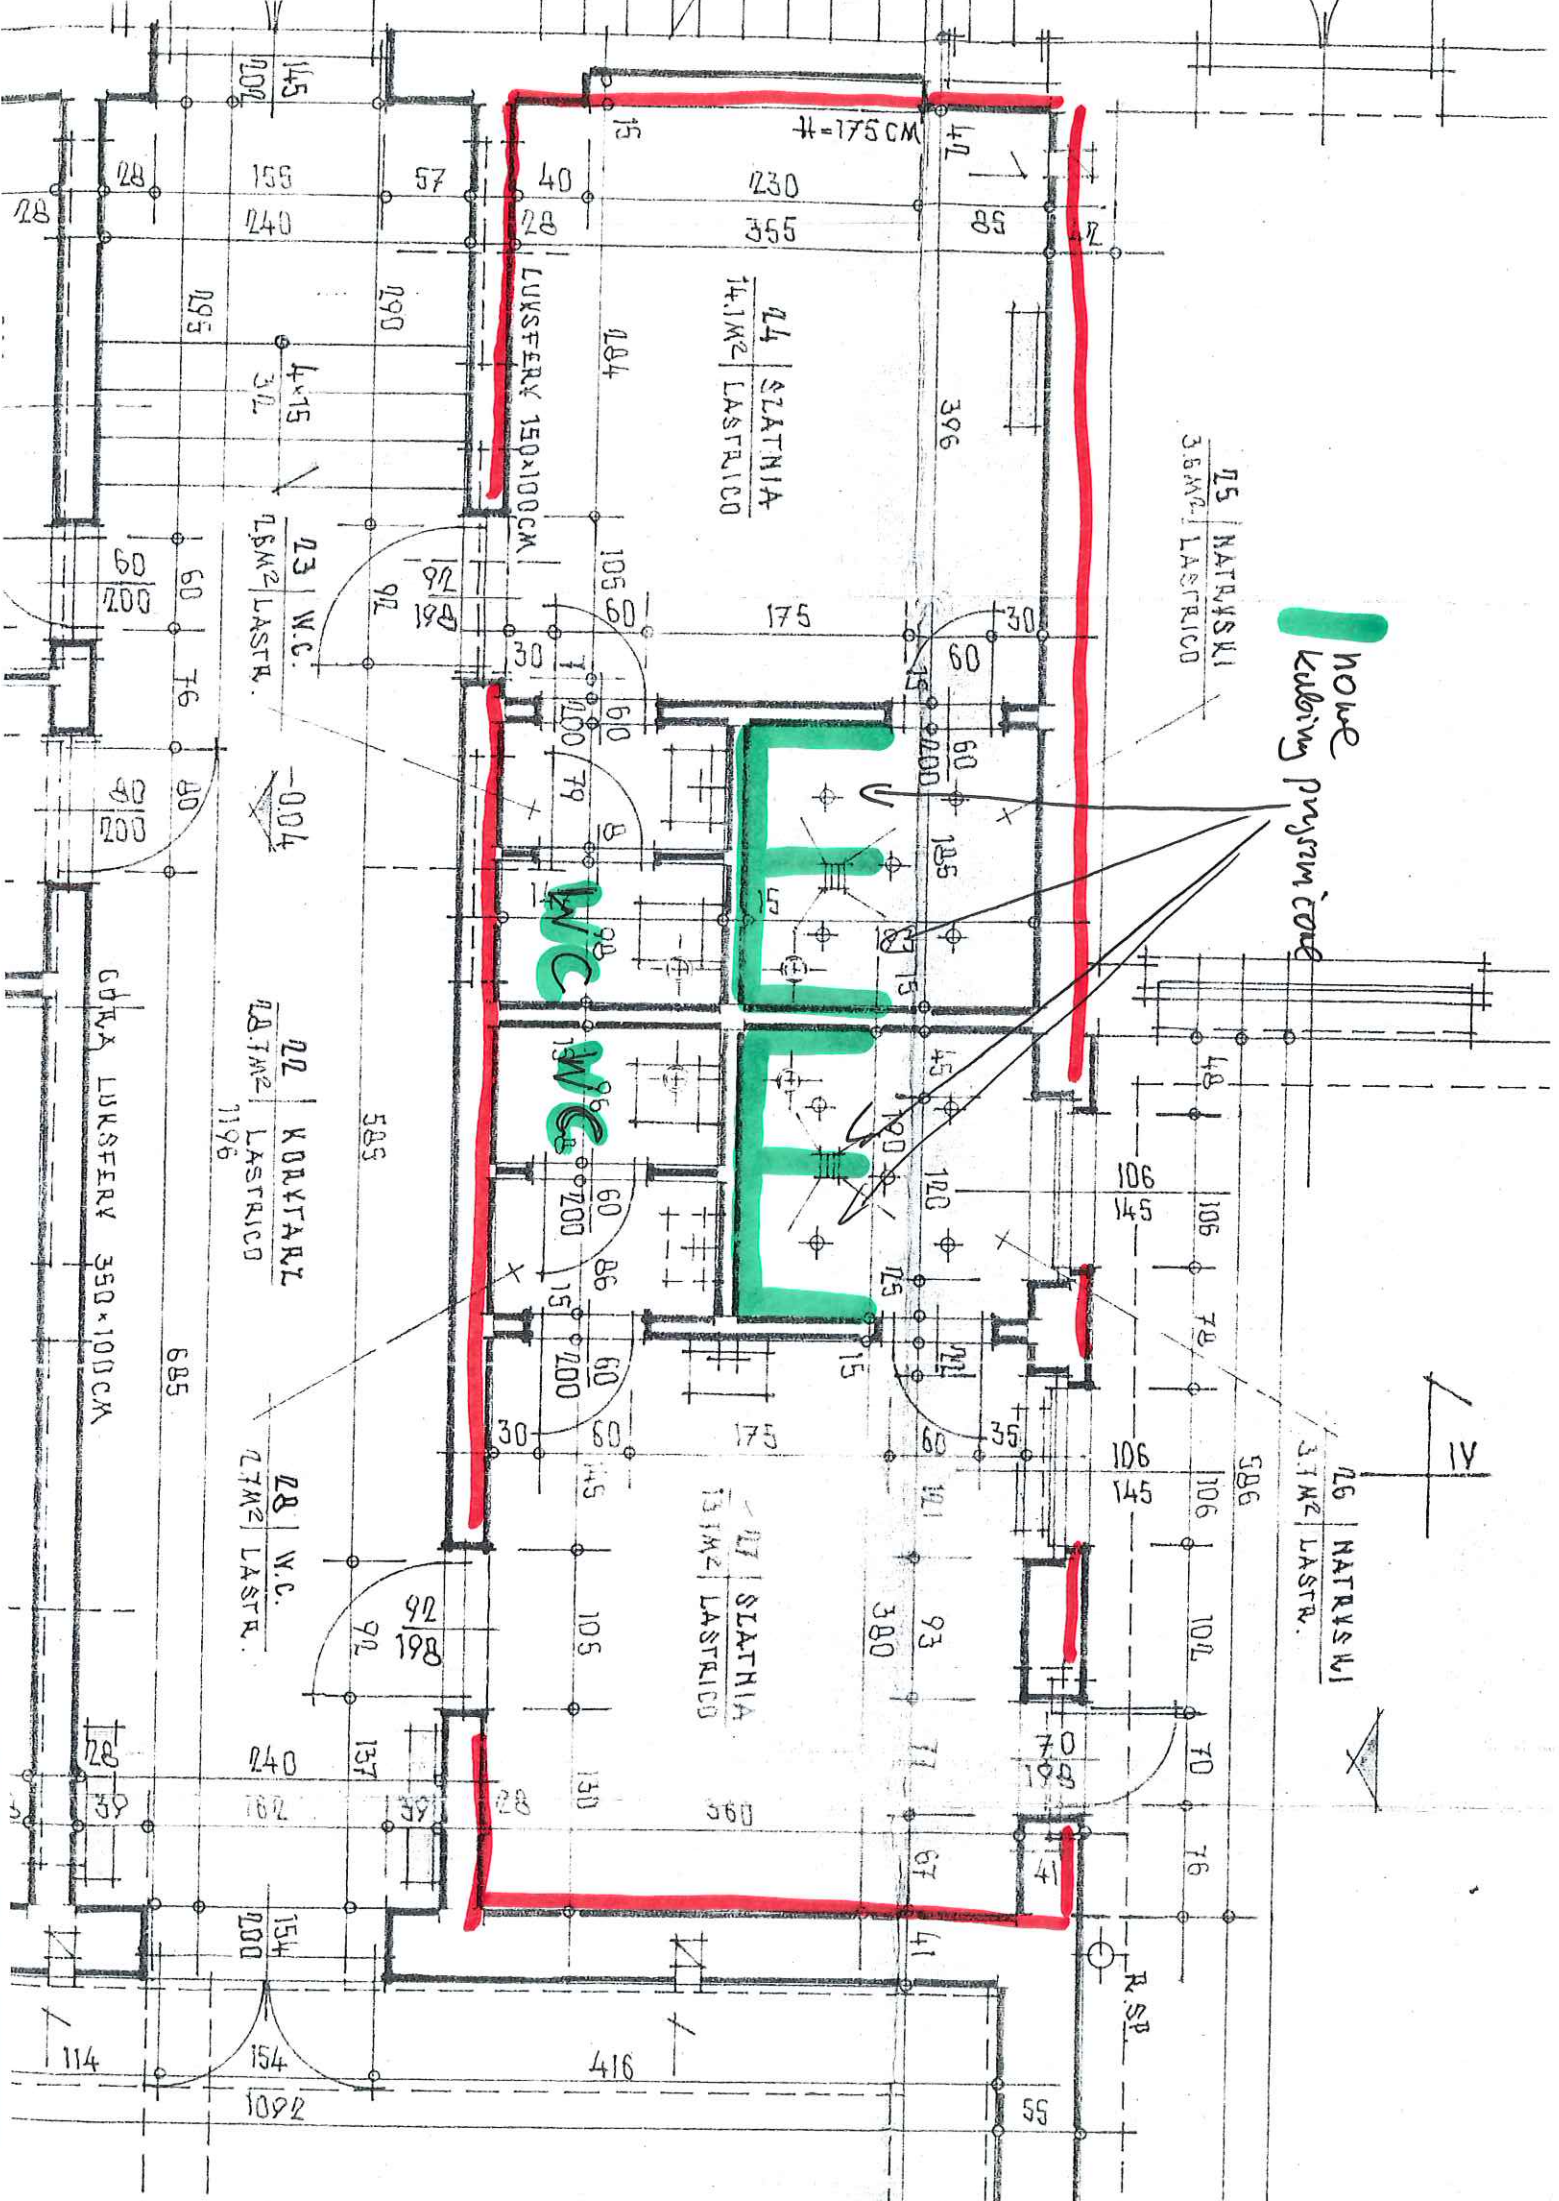

05 NATRYSKI  
3.8m<sup>2</sup> LASTRIKO

04 SLATNIA  
14.1m<sup>2</sup> LASTRIKO

LUXSERY 150x100CM

03 W.C.  
1.5m<sup>2</sup> LASTR.

02 KORYTZARZ  
2.1m<sup>2</sup> LASTRIKO  
1196

08 W.C.  
2.7m<sup>2</sup> LASTR.

07 SLATNIA  
1.3m<sup>2</sup> LASTRIKO

06 NATRYSKI  
3.1m<sup>2</sup> LASTR.

08 LUXSERY 350x100CM

R.SP.

06 NATRYSKI  
3.1m<sup>2</sup> LASTR.

